


60'-0" Wide Road

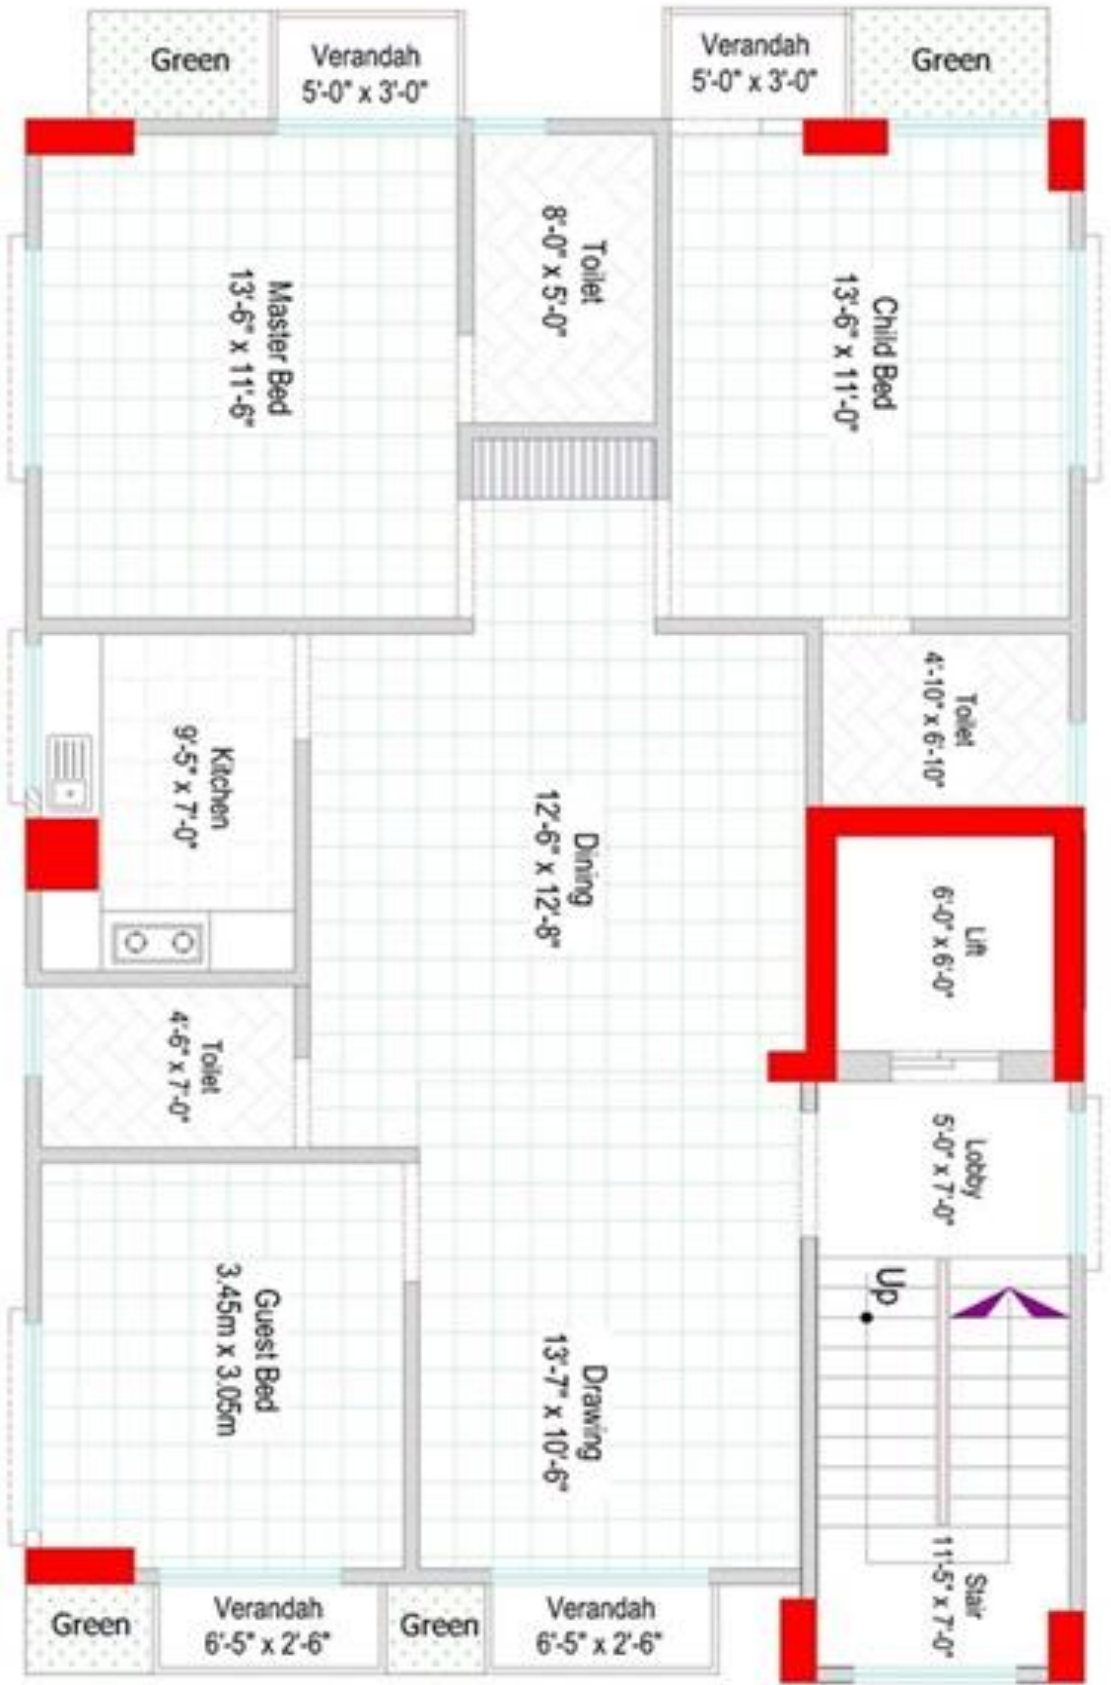

Typical Floor Plan
Scale: 1 : 100