
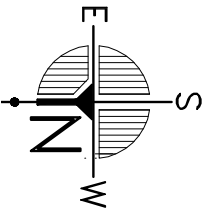


30'-0" Wide Road

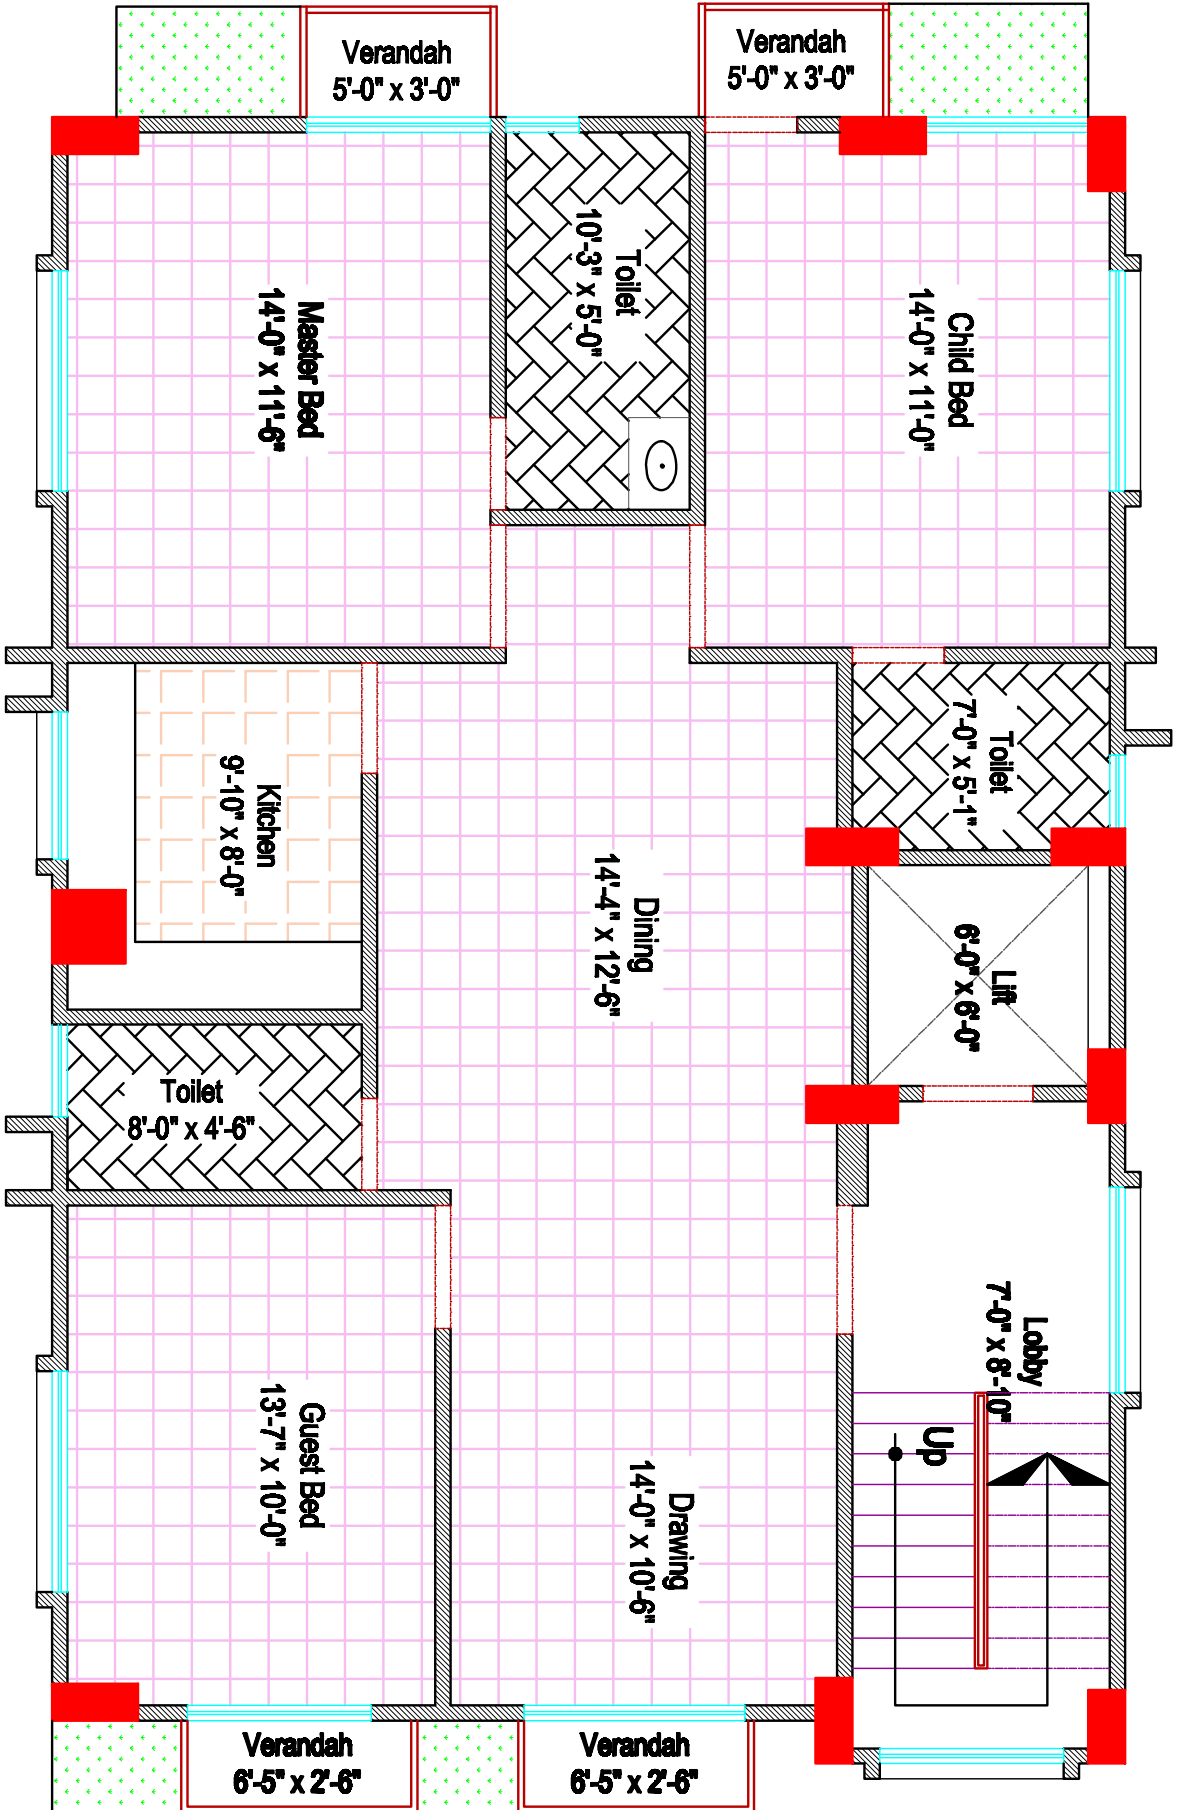

Typical Floor Plan
SCALE = 1:100